
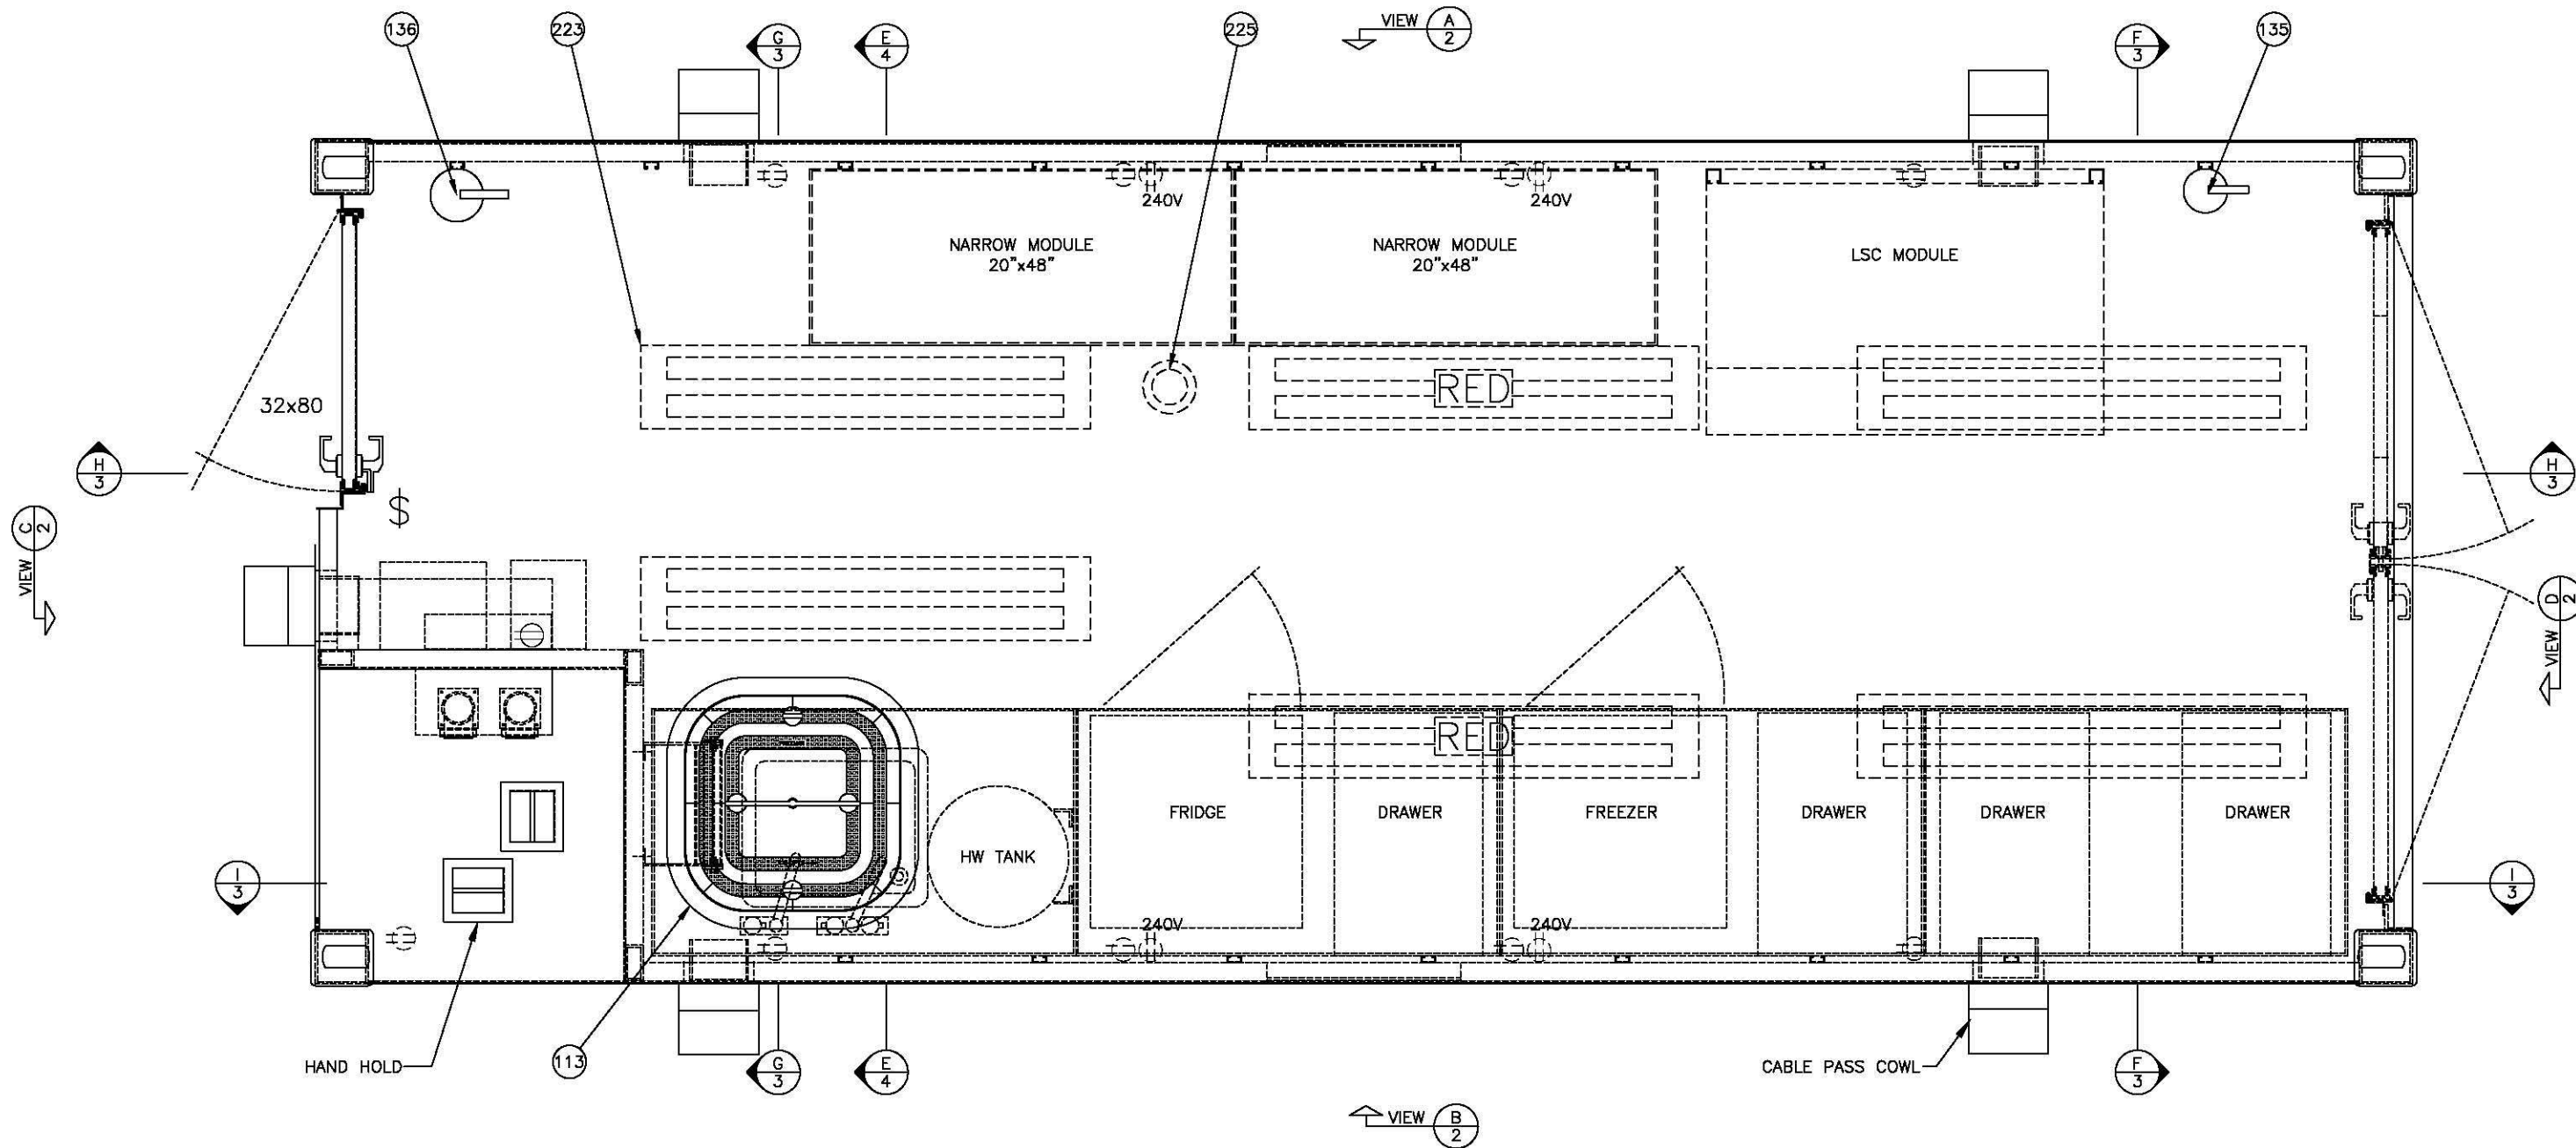


REV	DESCRIPTION	REV BY	REV DATE	ITEM	DESCRIPTION	QTY	UOM
-----	-------------	--------	----------	------	-------------	-----	-----

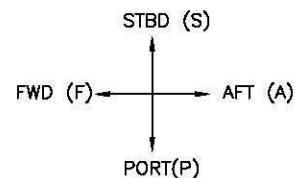

UNLESS OTHERWISE NOTED:
DIMENSIONS ARE IN INCHES
LINEAR DIMENSIONS ARE ±1/16
ANGULAR DIMENSIONS ARE ±1°

THIS IS A PROPRIETARY DESIGN OF
SILHOUETTE STEEL LTD. MANUFACTURE,
REPRODUCTION OR USE OF ANY ASSEMBLY,
SUBASSEMBLY OR PART IS NOT PERMISSIBLE
EXCEPT IF EXPRESSLY PRIOR AUTHORIZED IN
WRITING BY SILHOUETTE STEEL LTD.

Silhouette Steel Ltd.

9532-194A Street
Surrey B.C. V4N 4G5
Canada

www.silhouettesteel.com
tel: 604.513.5888
fax: 604.513.8773

PROJECT MANAGER DAVE DSC	DATE 7.NOV.08	PROJECT No 2408-04	SECTION 01	REV	SHEET No 1 of 4
DRAWN BY DAVE DSC	DRAWING SCALE 1:20	DWC TITLE GENERAL ARRANGEMENT PLAN VIEW			
PLOTT STAMP	DRAWING SIZE B	JOB NAME ISOTOPE LAB #2			
		CLIENT UNOLS EAST COAST POOL			