


REV	DESCRIPTION	REV BY	REV DATE	ITEM	DESCRIPTION	QTY	UOM
-----	-------------	--------	----------	------	-------------	-----	-----

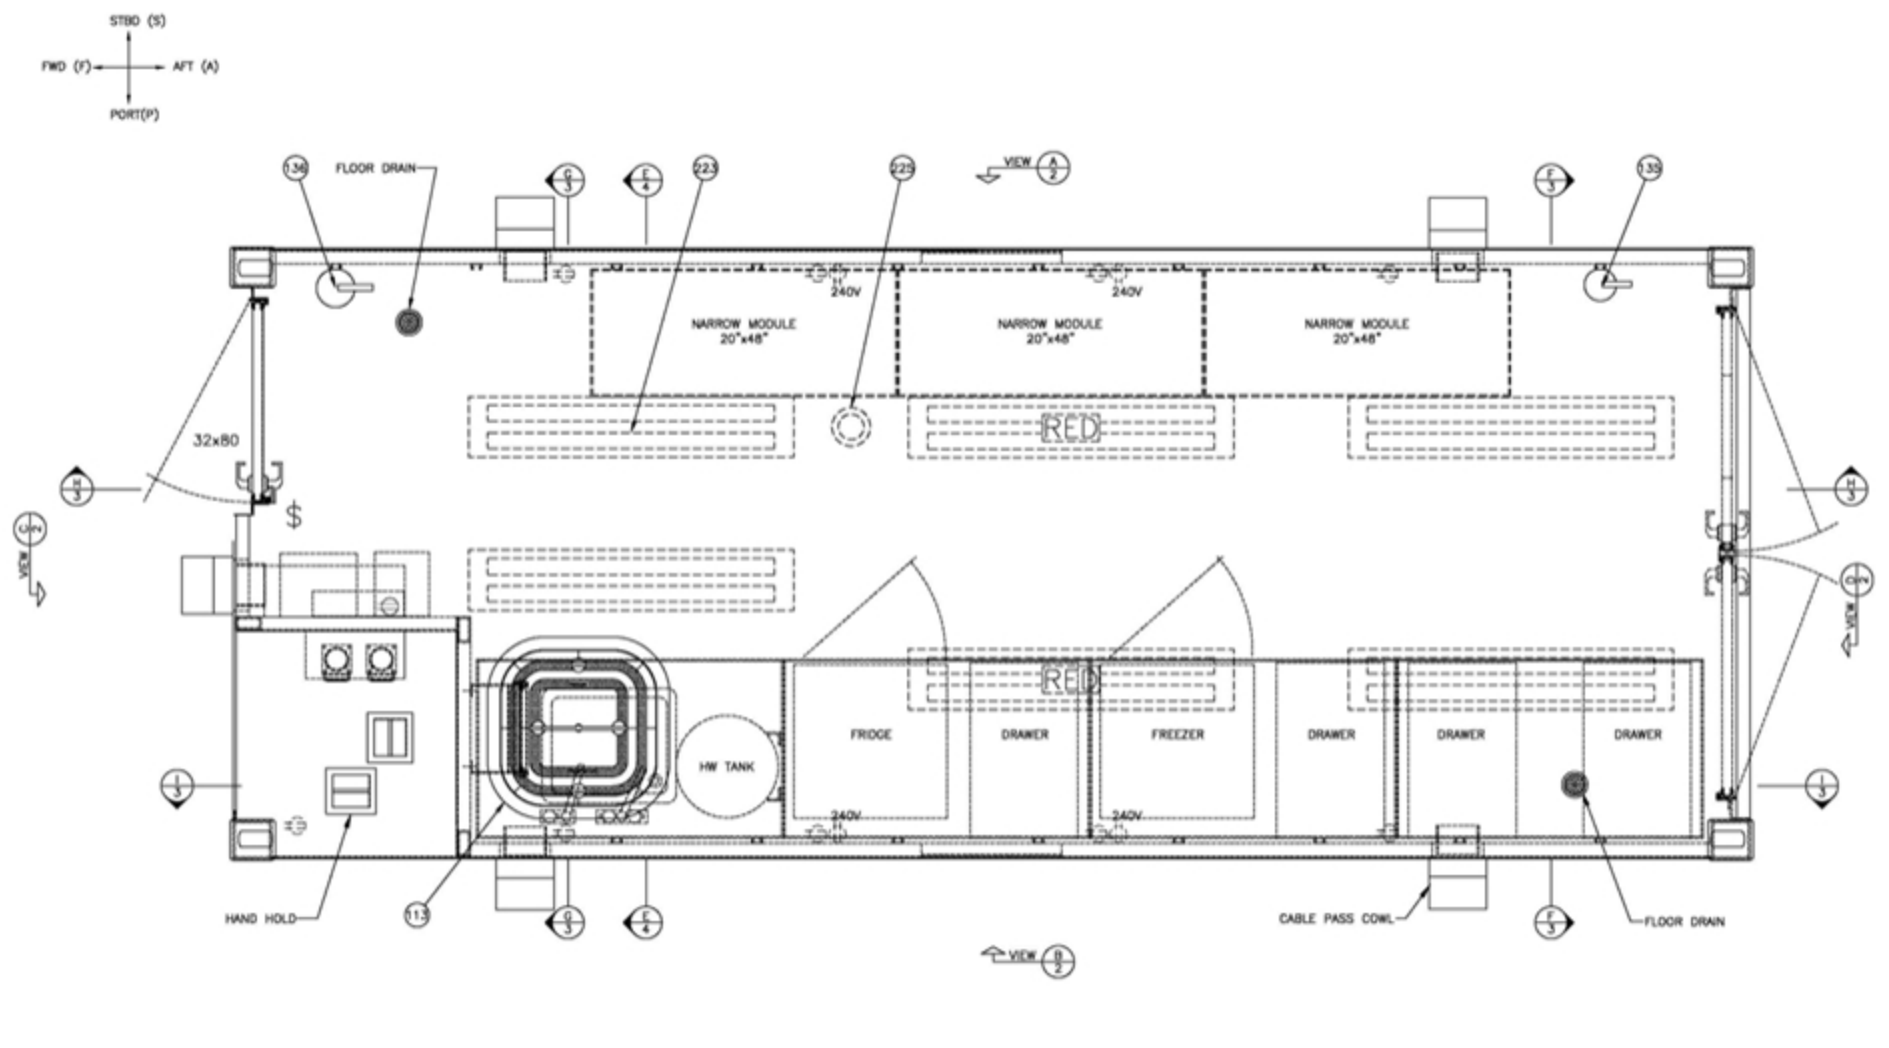

UNLESS OTHERWISE NOTED:
DIMENSIONS ARE IN INCHES
LINEAR DIMENSIONS ARE ±1/16
ANGULAR DIMENSIONS ARE ±1°

THIS IS A PROPRIETARY DESIGN OF
SILHOUETTE STEEL LTD. MANUFACTURE,
REPRODUCTION OR USE OF ANY ASSEMBLY,
SUBASSEMBLY OR PART IS NOT PERMISSIBLE
EXCEPT IF EXPRESSLY PRIOR AUTHORIZED IN
WRITING BY SILHOUETTE STEEL LTD.

Silhouette Steel Ltd.

9532-194A Street
Surrey B.C. V4N 4G5
Canada

www.silhouettesteel.com
tel: 604.513.5888
fax: 604.513.8773

PROJECT NUMBER	DAVE DSC	DATE	7.NOV.08
DRAWN BY	DAVE DSC	CHECKED BY	
SCALE	1:20	DATE	
PLANT SHOP		DESIGN NO.	B

PROJECT No	2408-02	SHEET No	1 of 4
REVISION	01		
VIEW TITLE	GENERAL ARRANGEMENT PLAN VIEW		
JOB NAME	GENERAL PURPOSE LAB		
CLIENT	UNOLS EAST COAST POOL		