


**CONCEPT DRAWING
DO NOT USE FOR
CONSUTRUCITION**

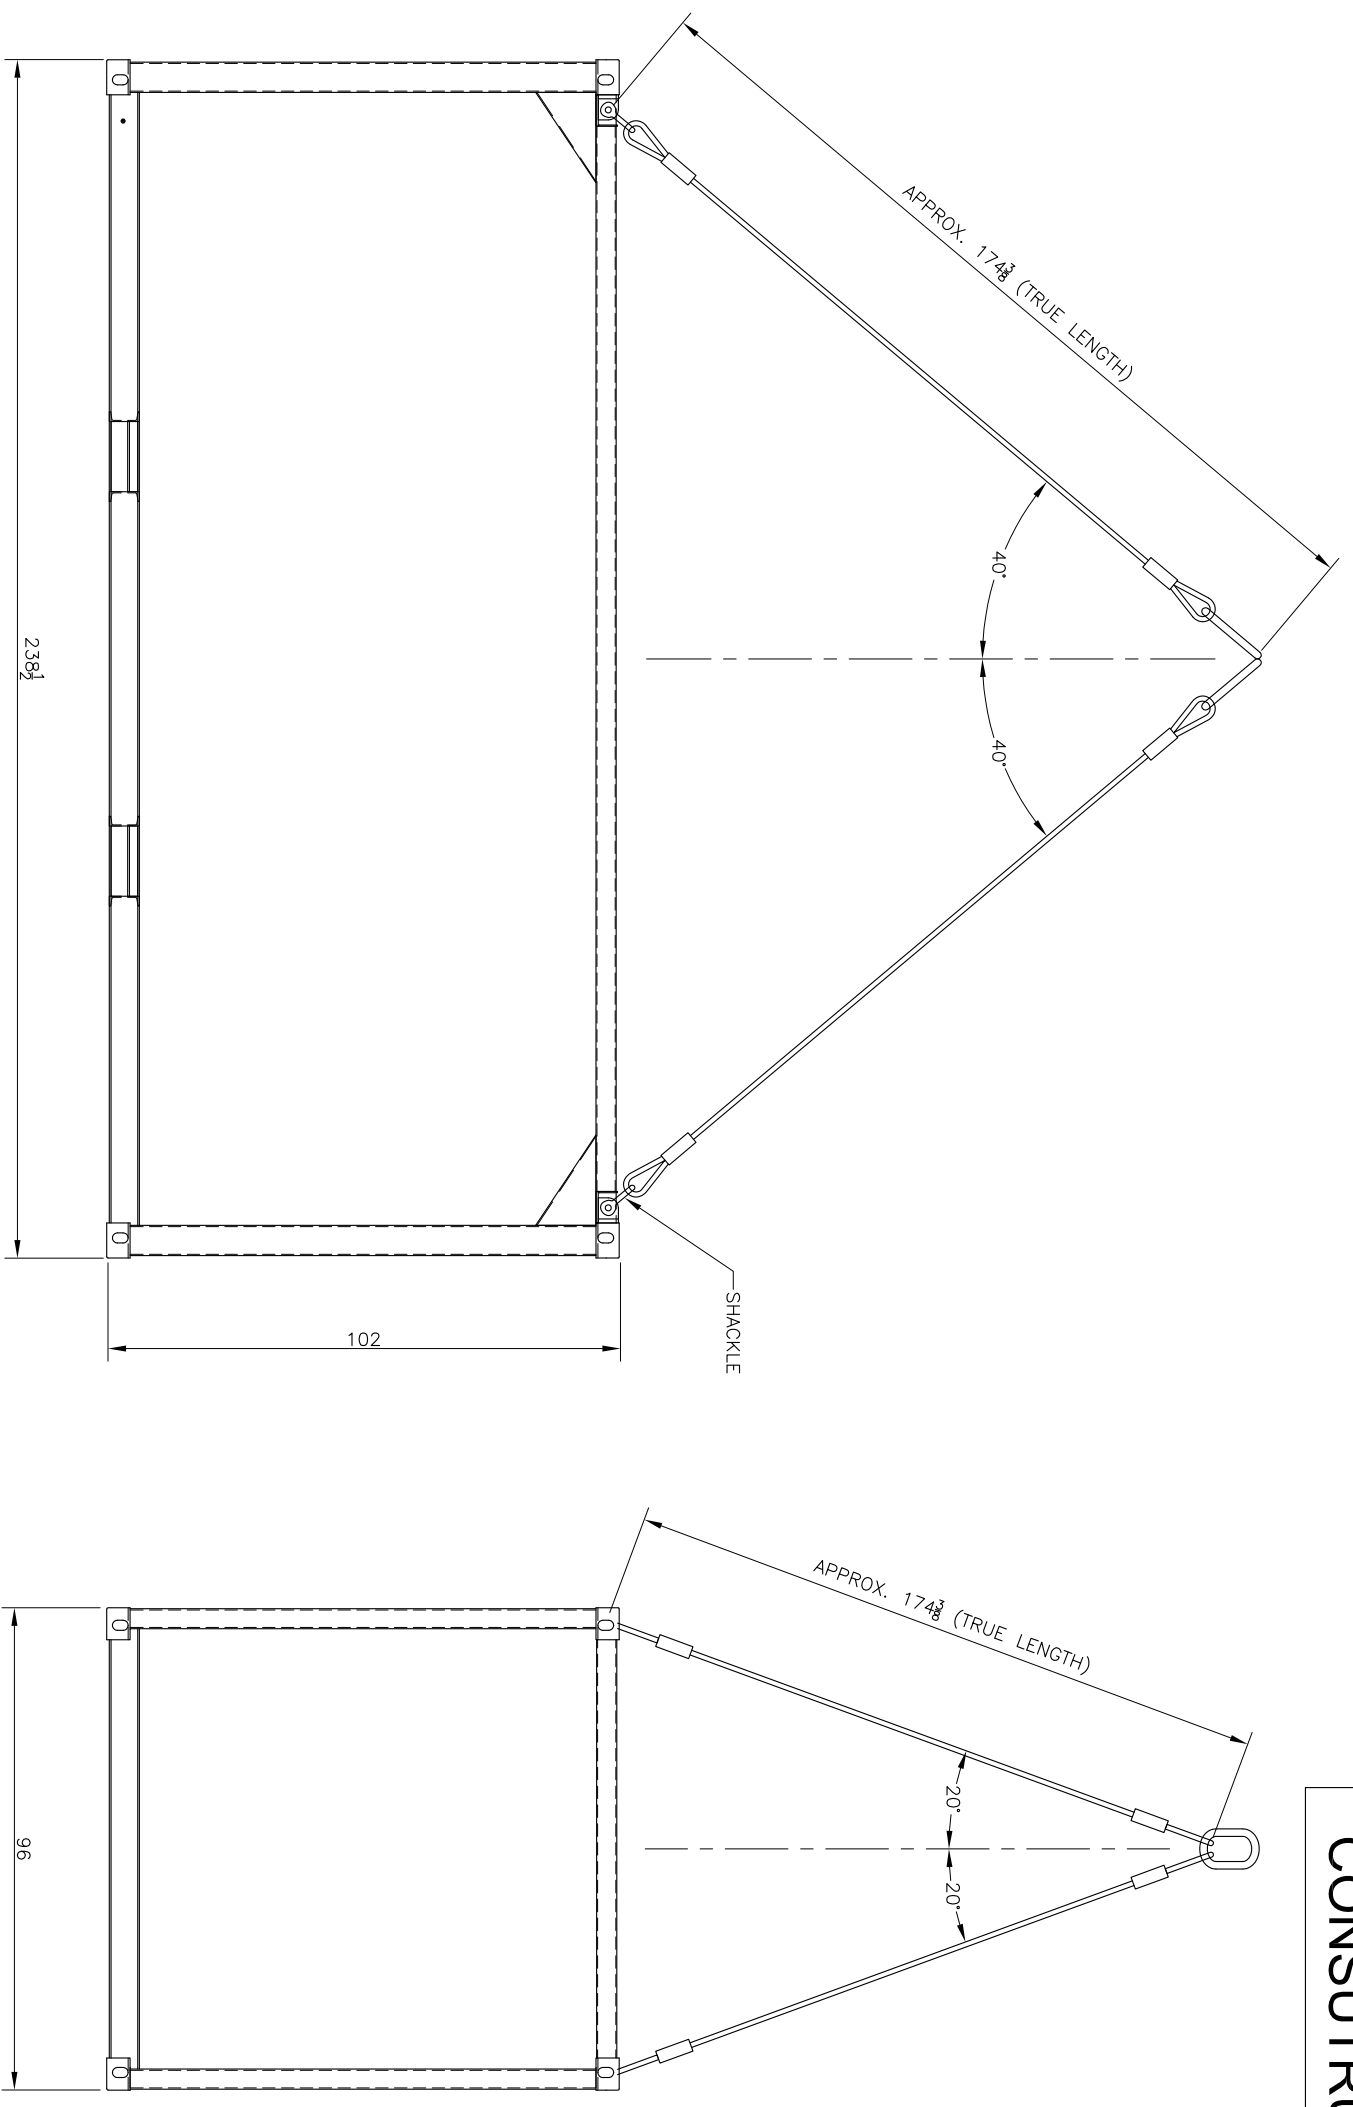

SIDE ELEVATION

END ELEVATION

UNLESS OTHERWISE NOTED:
DIMENSIONS ARE IN INCHES
LINEAR DIMENSIONS ARE ±1/16
ANGULAR DIMENSIONS ARE ±1°

THIS IS A PROPRIETARY DESIGN OF
SILHOUETTE STEEL LTD. MANUFACTURE,
REPRODUCTION OR USE OF ANY ASSEMBLY,
SUBASSEMBLY OR PART IS NOT PERMISSIBLE
EXCEPT IF EXPRESSLY PRIOR AUTHORIZED IN
WRITING BY SILHOUETTE STEEL LTD.

Silhouette Steel Ltd.

10136-201 Street
Langley B.C. V1M0B1
Canada

www.silhouettesteel.com
tel: 604.513.5888
fax: 604.513.8773

PROJECT MANAGER	DAVE DSC	DATE	27.DEC.12	DRAWING SIZE	B	PROJECT No.	910-08	SECTION	01	REV	1	SHEET No.	1 of 4
DRAWN BY	DAVE DSC			DWG TITLE	GENERAL ARRANGEMENT - LIFTING								
DRAWING SCALE	1:40			JOB NAME	20' DNV VAN								
CLIENT	SILHOUETTE STEEL												